

LEVANTO:


ING. JULIAN DAVID
JARAMILLO DIAZ
ING. RICARDO ARTURO
BUIRAGO GUTIERREZ

INSTITUCION EDUCATIVA
MANUELA BELTRAN


CONTIENE:

FACHADAS MODULO 1

4 / 8

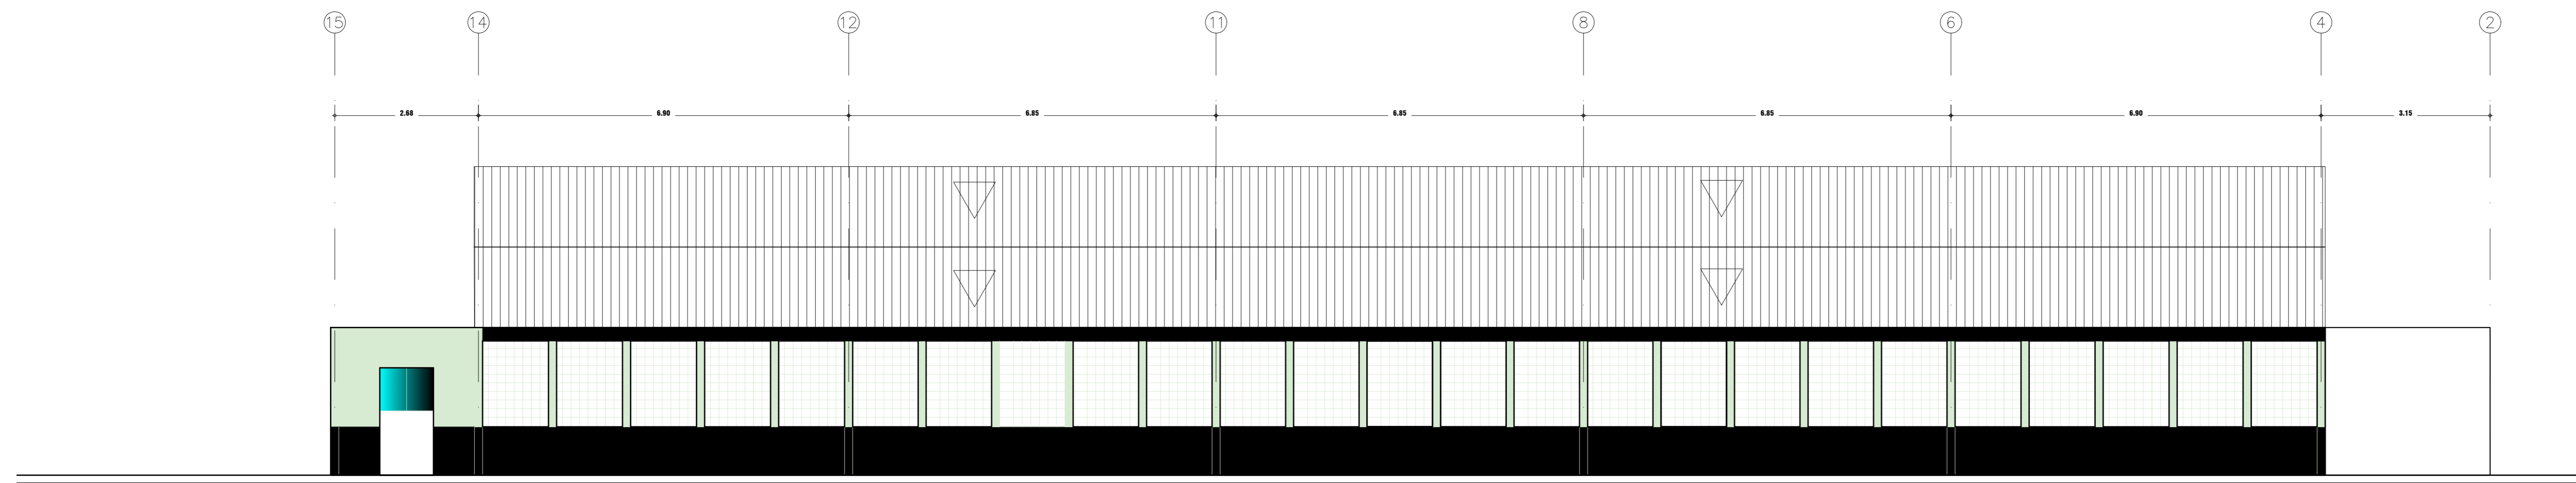

**FACHADA EXTERIOR SOBRE LA
CARRERA 7 MODULO 1**

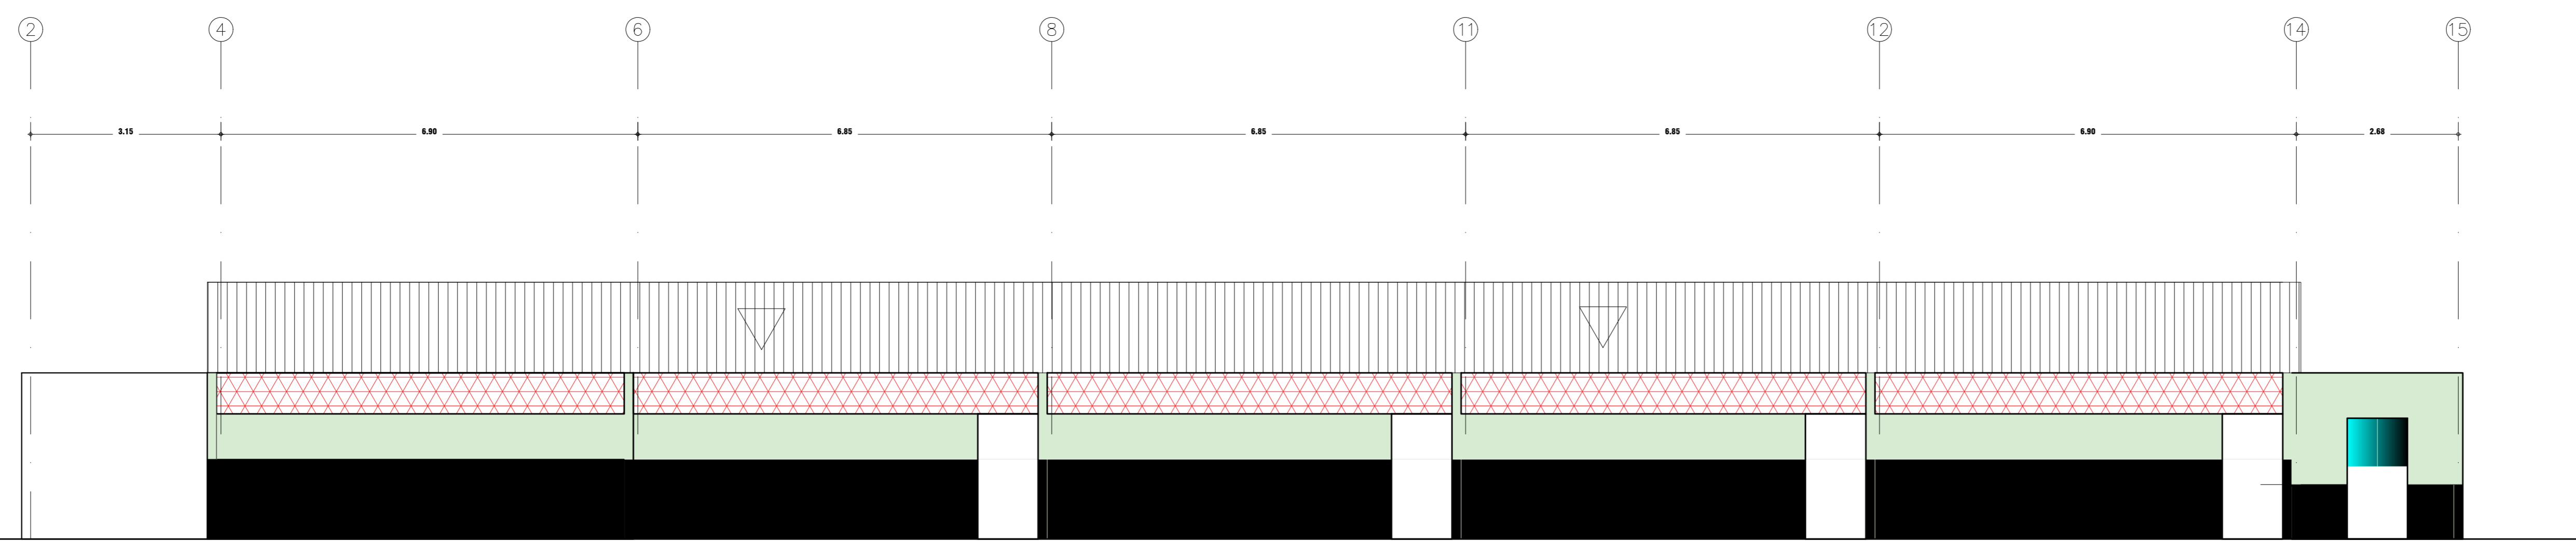

FACHADA INTERIOR MODULO 1