

LEVANTO:


ING. JULIAN DAVID
JARAMILLO DIAZ
ING. RICARDO ARTURO
BUITRAGO GUTIERREZ

INSTITUCION EDUCATIVA
MANUELA BELTRAN

CONTIENE:

PLANO GEOMETRICO

7 / 8

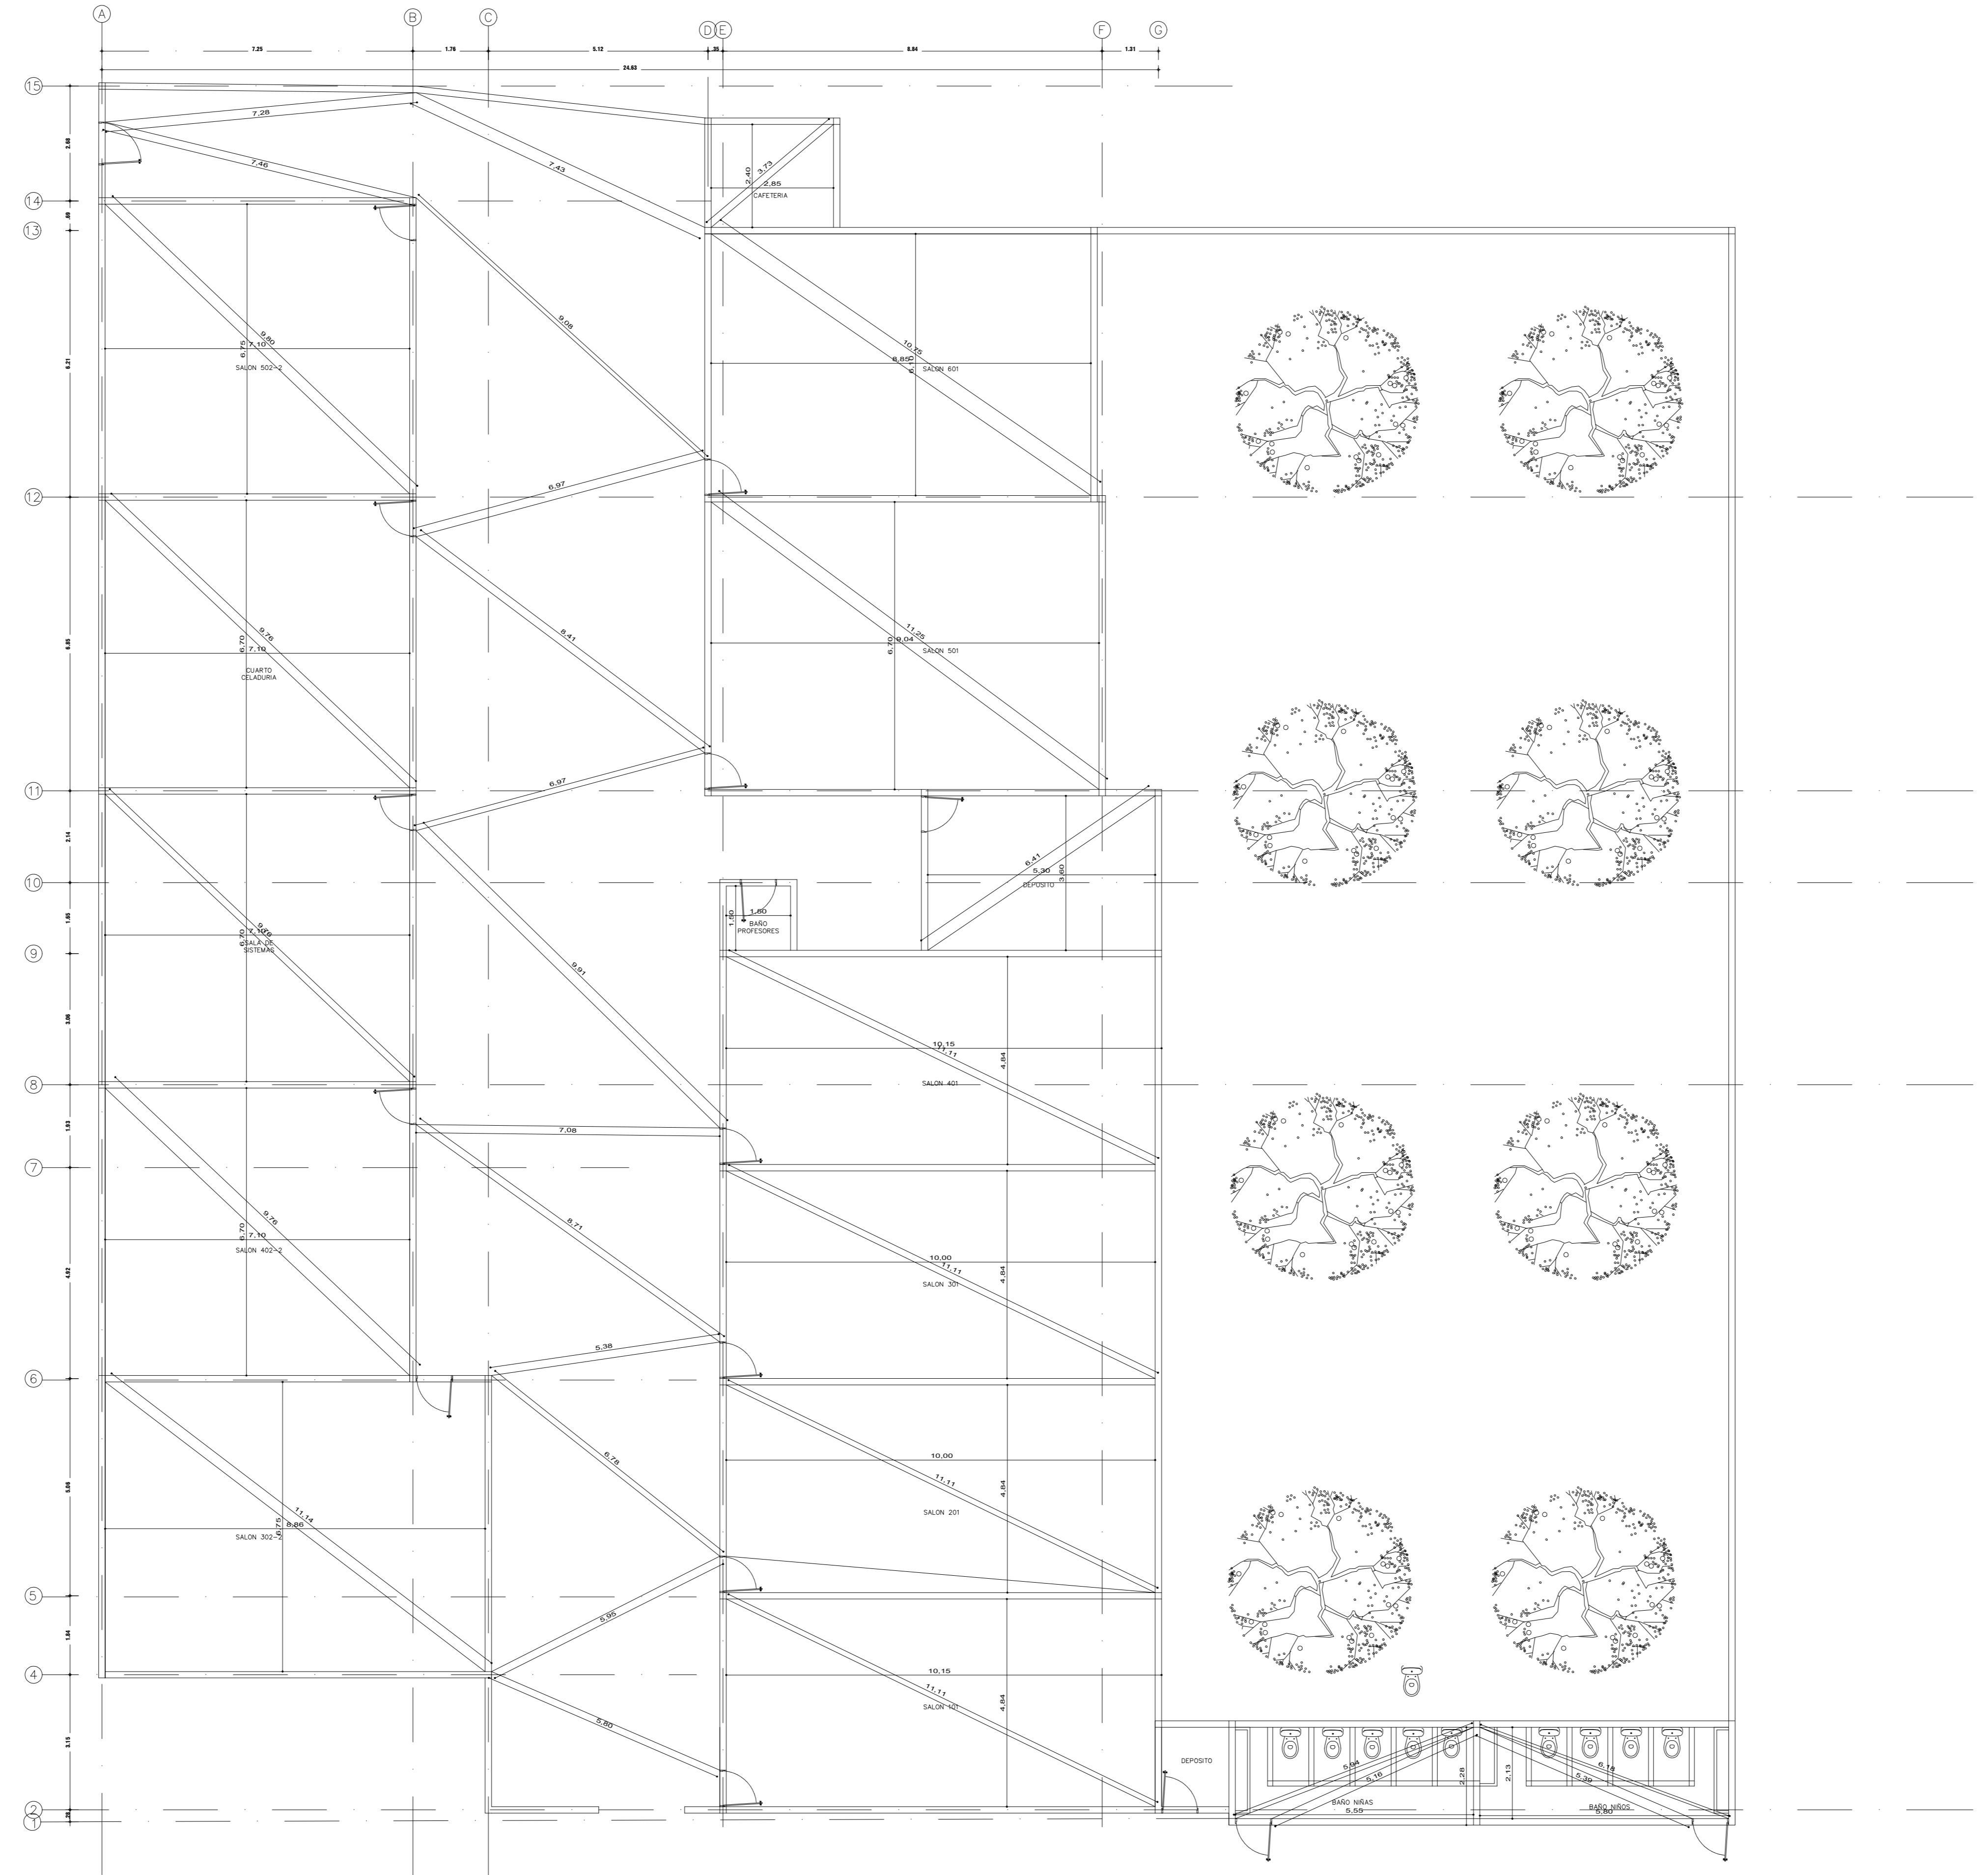

PLANO GEOMETRICO